


1 PROPOSED WEST ELEVATION
A2.01 1/4"=1'-0"



2 PROPOSED EAST ELEVATION
A2.01 1/4"=1'-0"

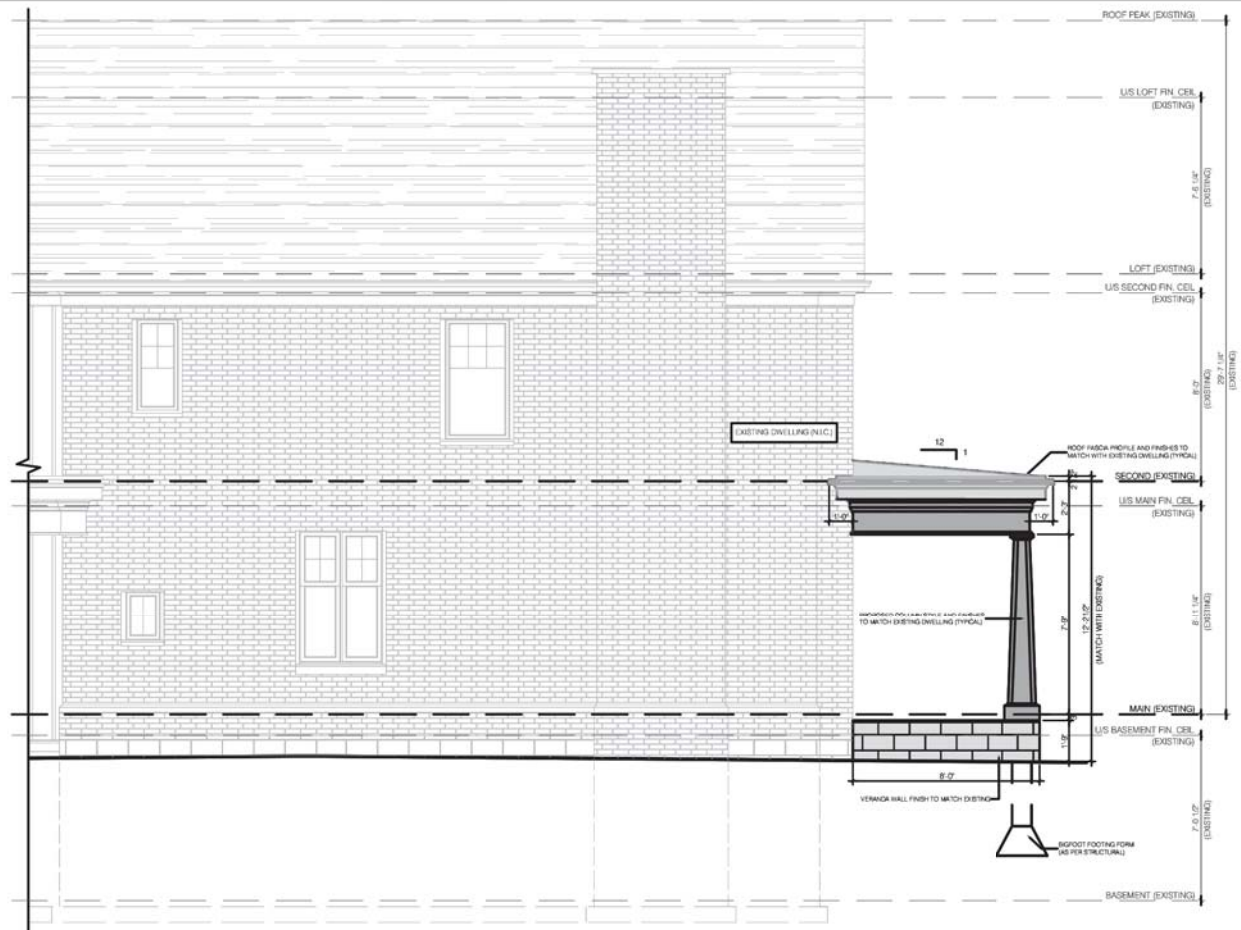

3 PROPOSED NORTH ELEVATION
A2.01 1/4"=1'-0"

THIS DRAWING IS COPYRIGHTED AND MUST NOT BE USED, REPRODUCED, OR REVISED WITHOUT WRITTEN PERMISSION.
DO NOT SCALE THIS DRAWING. REPORT INCONSISTENCIES AND OMISSIONS TO CONSULTANT BEFORE COMMENCING WORK.
THESE DRAWINGS ARE NOT TO BE USED FOR CONSTRUCTION UNTIL SEALED OR ADVISED IN WRITING BY THE CONSULTANT.
THIS DRAWING SUPERSEDES PREVIOUS ISSUES.

GARDNER RESIDENCE
VERANDA RECONSTRUCTION

Project Address
40 CAYLEY STREET DUNDAS ONTARIO

NO.	DATE	DESCRIPTION

Project No. EG1481 Version: V1

Date: 07/23/2020

Drawing Title
PROPOSED ELEVATIONS

Drawing No.
A2.01

